

# 0 10 20 30 40 50 METRES

# LOW IMPACT INDUSTRY TRANSPORT DEPOT

#### MAINTENANCE SHED

300 sq.metres containing Office

Amenities and Lunch Room Workshop and Storage Work area with service pit

#### STORAGE FACILITIES

180 sq. m Storage Facilities

## COVERED BUSPARK

600 sq.metres

#### ADMINISTRATION BLDG

366 sq.metres containing

Reception

**General Offices** 

Private Offices x 5

Meeting Rooms x 2

Lunch room

Amenities

Carparking spaces provided - 13

#### TRAIN DISPLAY SHELTER

300 sq.metres

STORAGE SHED

40 sq.metres

A 29-06-21 ISSUED FOR COUNCIL APPROVAL REVISIONS

DRAVING

MASTER SITE PLAN

NEW INFRASTRUCTURE
FACILITIES
95 EAGLE STREET
LONGREACH
QUEENSLAND

**OUTBACK AUSSIE TOURS** 





### GREENWAY


GREENWAY (S.C.) PTY. LTD.
A.C.N. 067 535 068
PO BOX 648, MOOLOOLABA 4557
PH: 07 54446211 MOB: 0411 286 154
E: support@greenwayarchitects.com


CONTRACTORS ARE TO VERIFY ALL DIMENSIONS ON THE JOB


DEI DIE GENNENGING IN		
DRAWN	DATE	
TW SMITH	9 JUNE 2021	
SCALE	CHECKED	
AS SHOWN		
PROJECT	SHEET RE	NDISION
M20.001	CP 1.01	Α

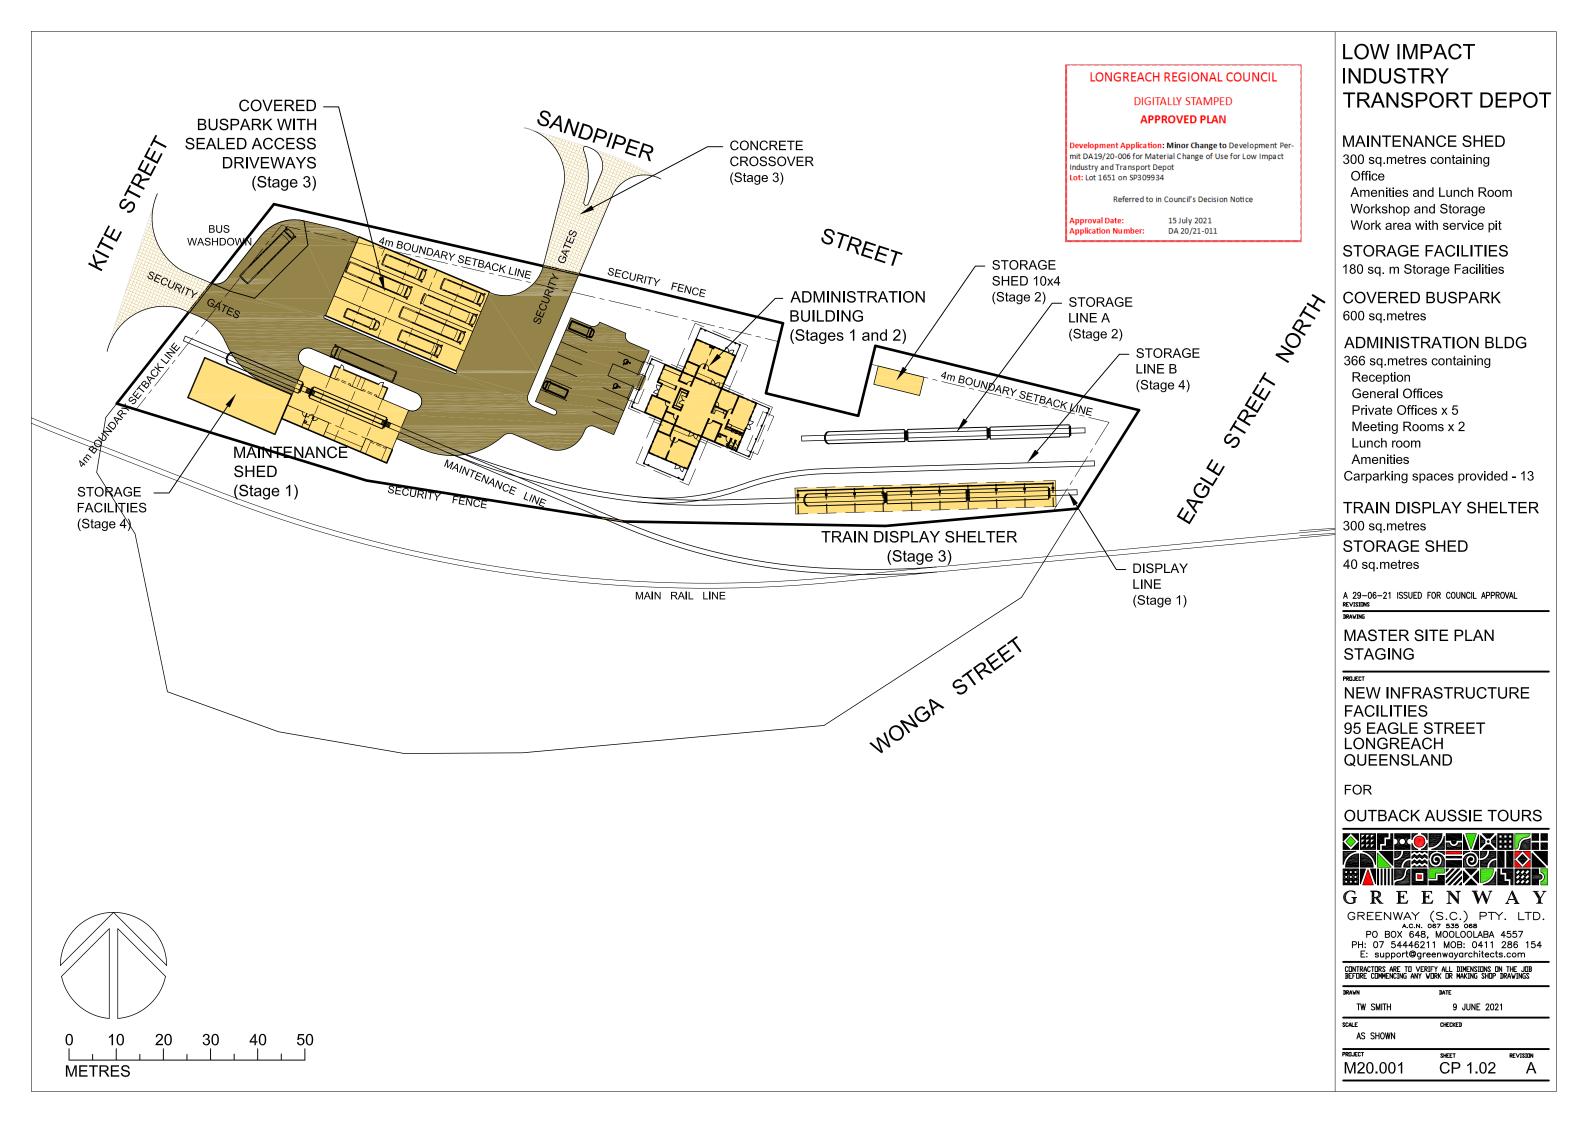


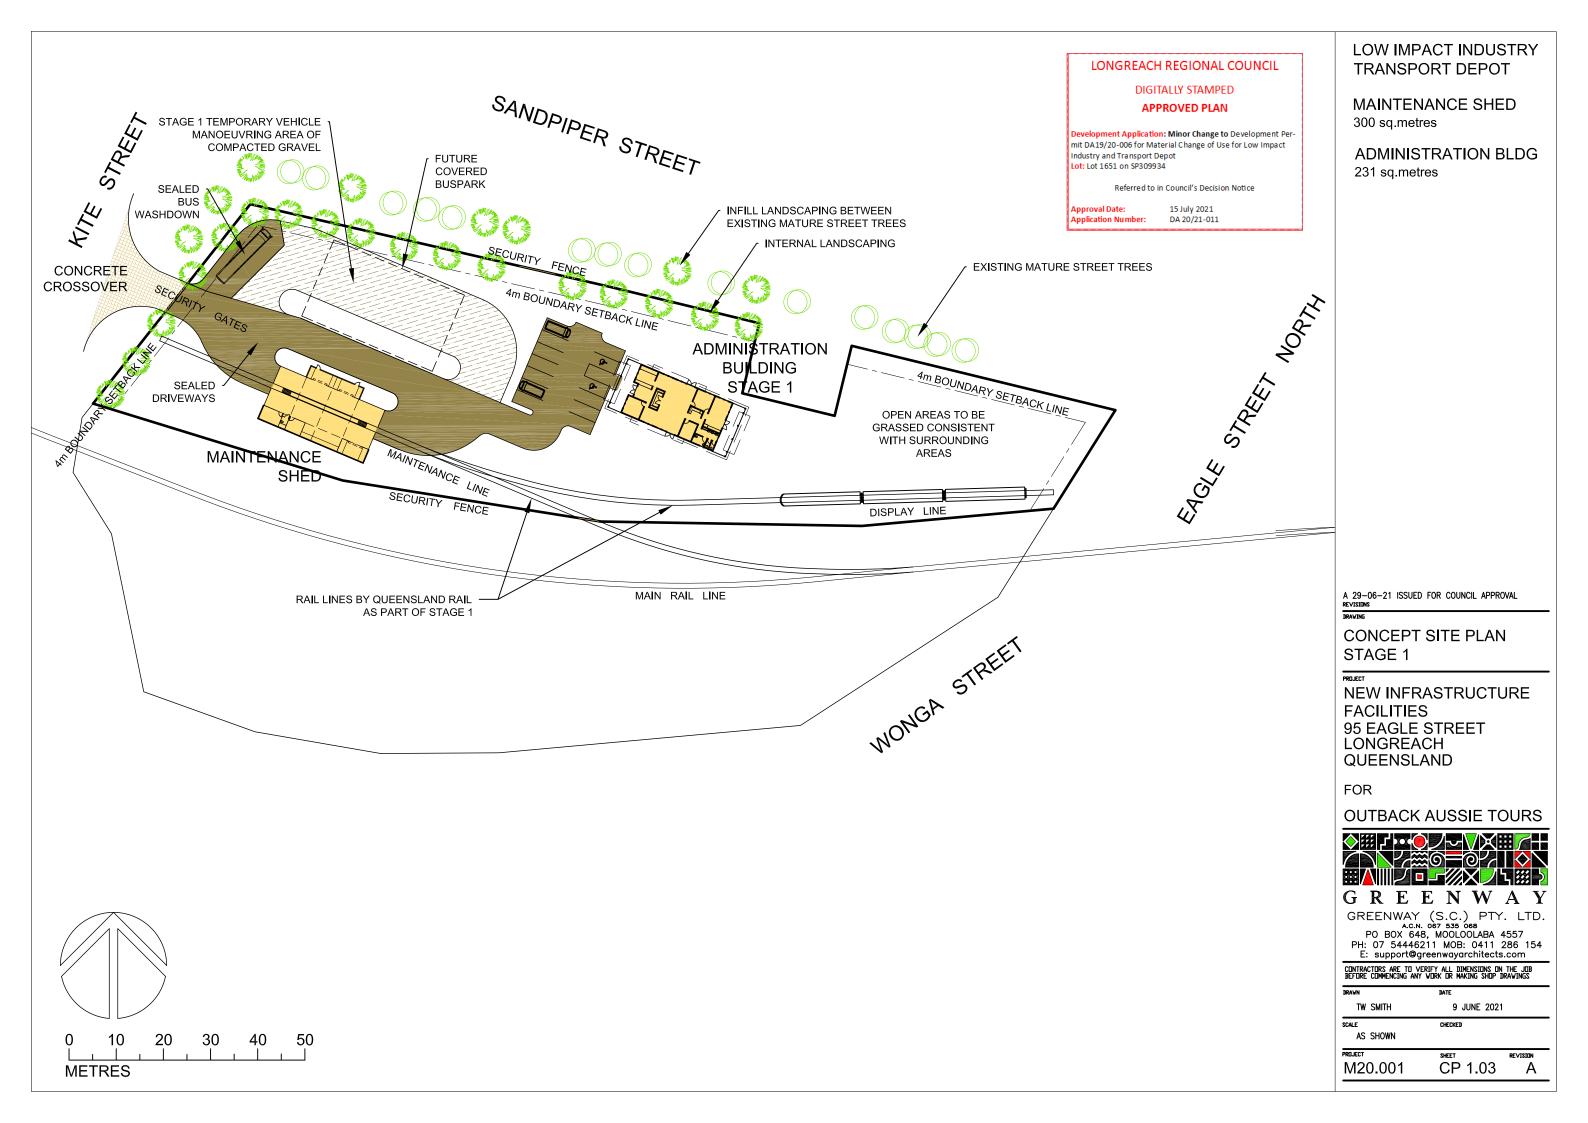


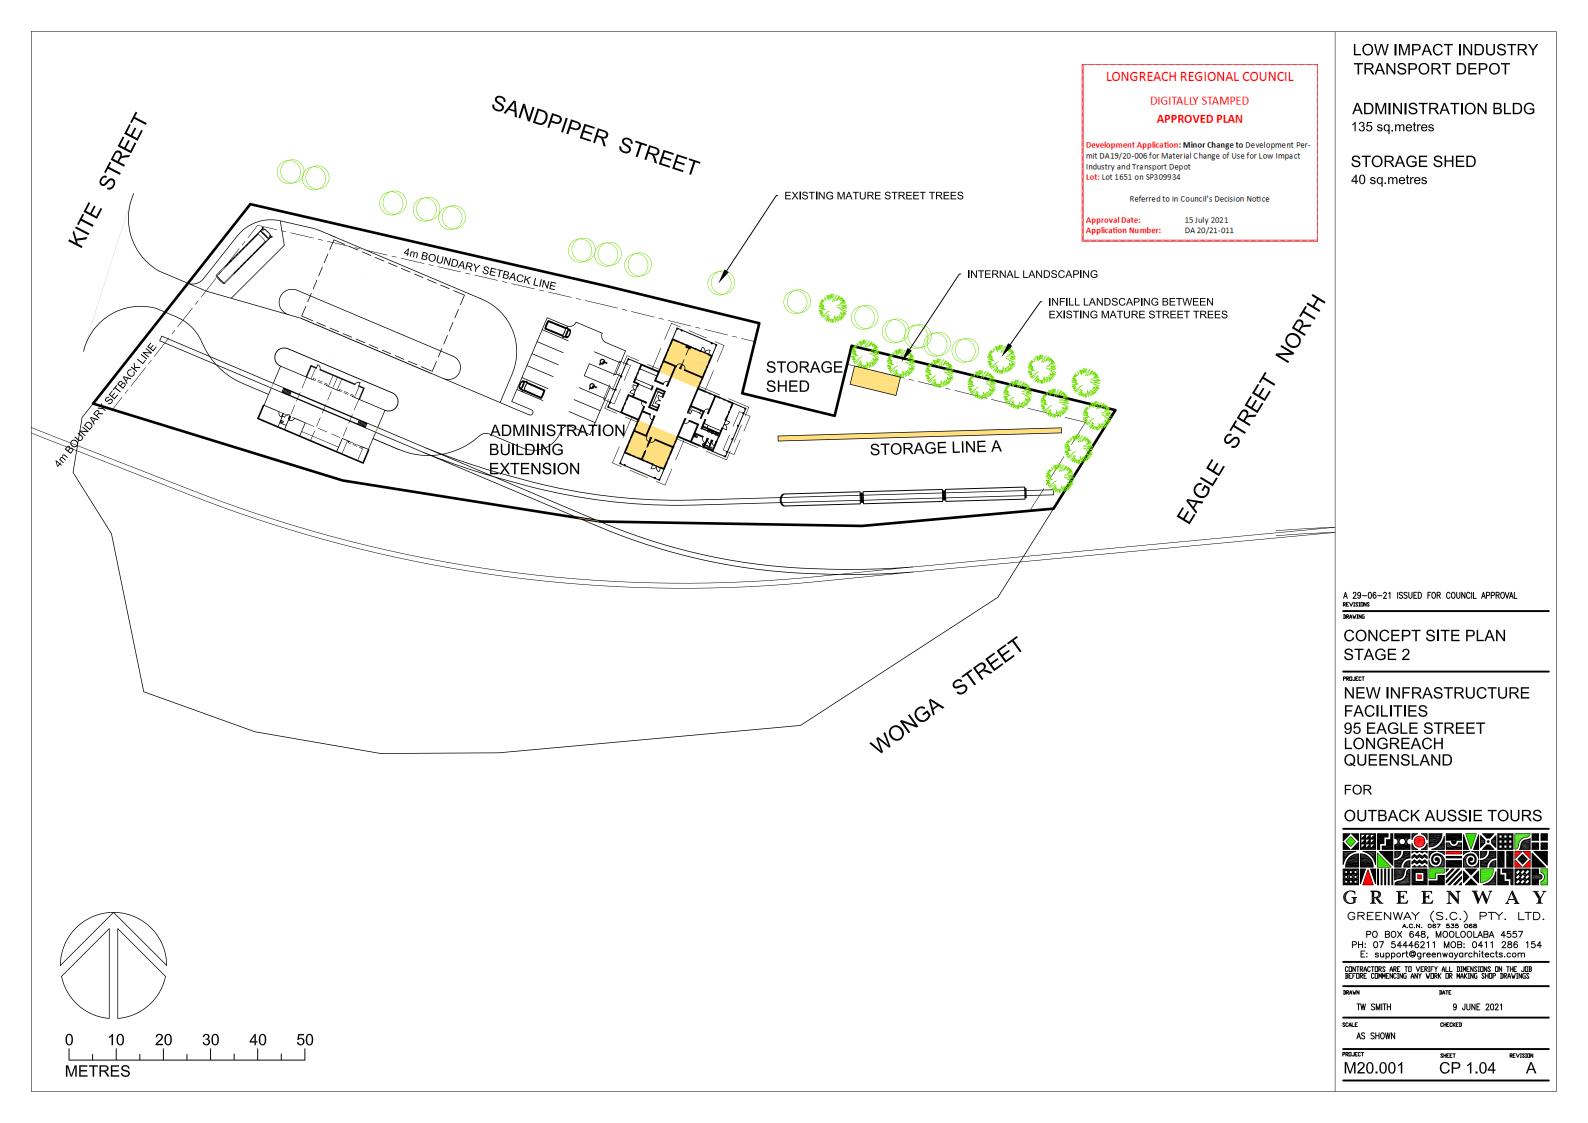

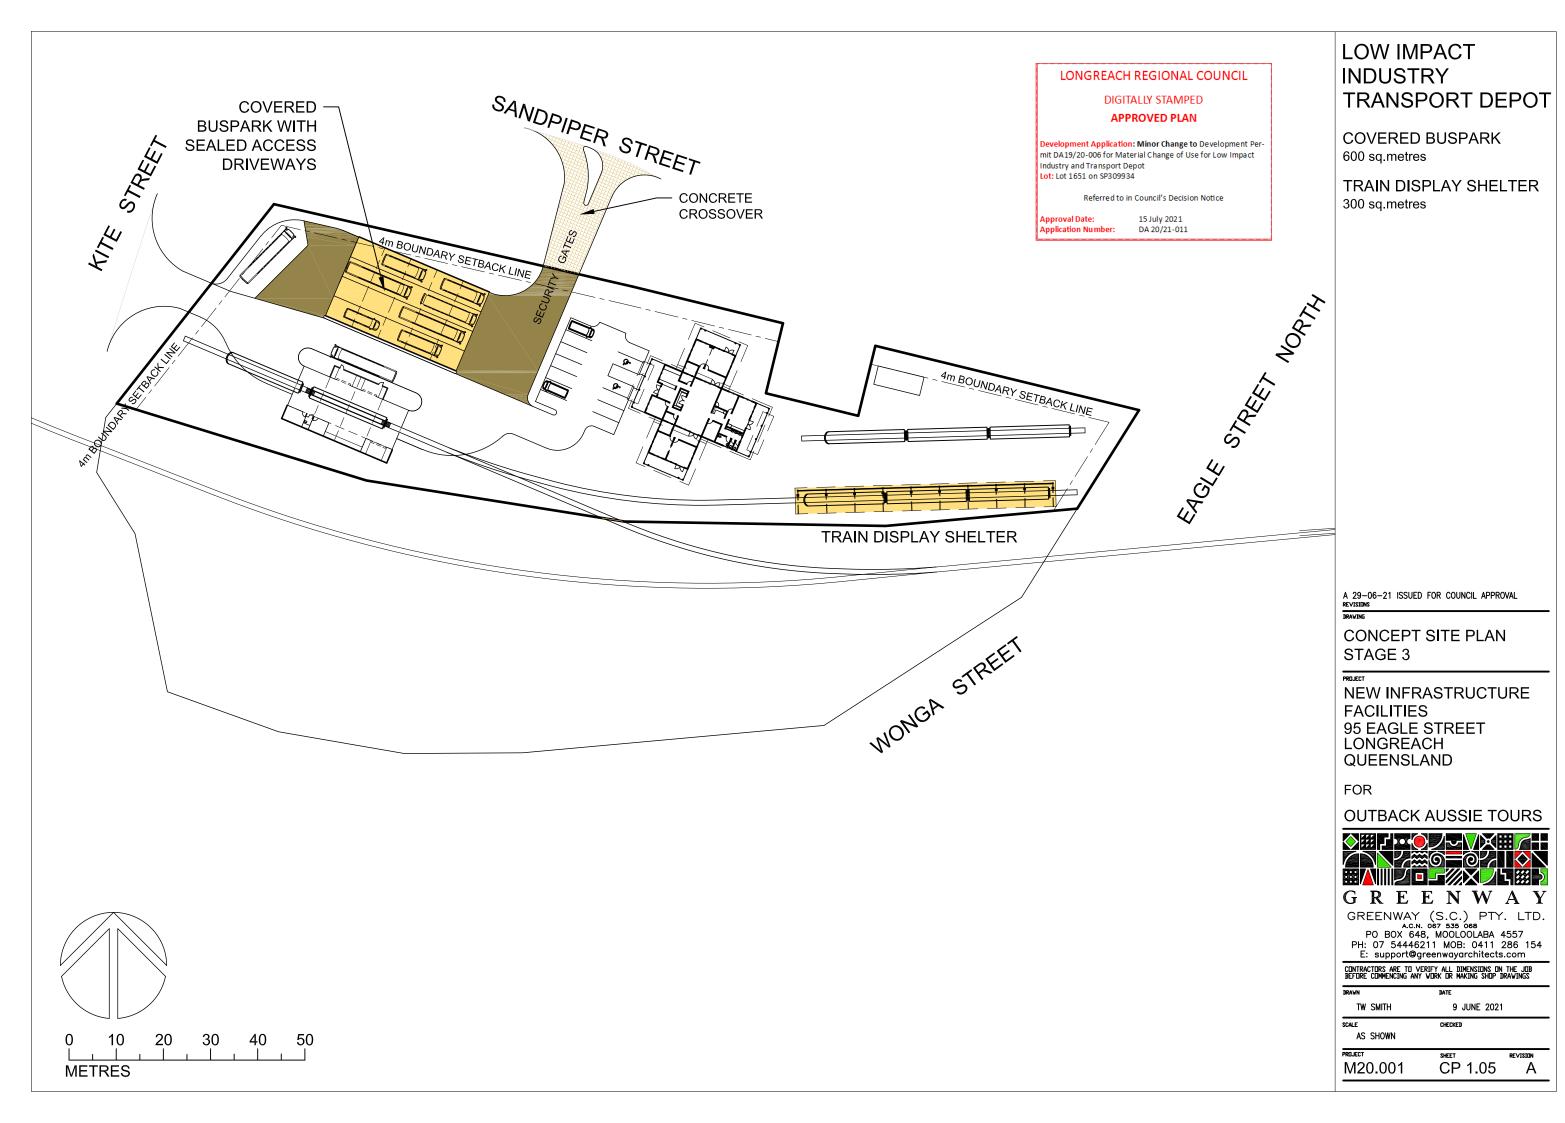

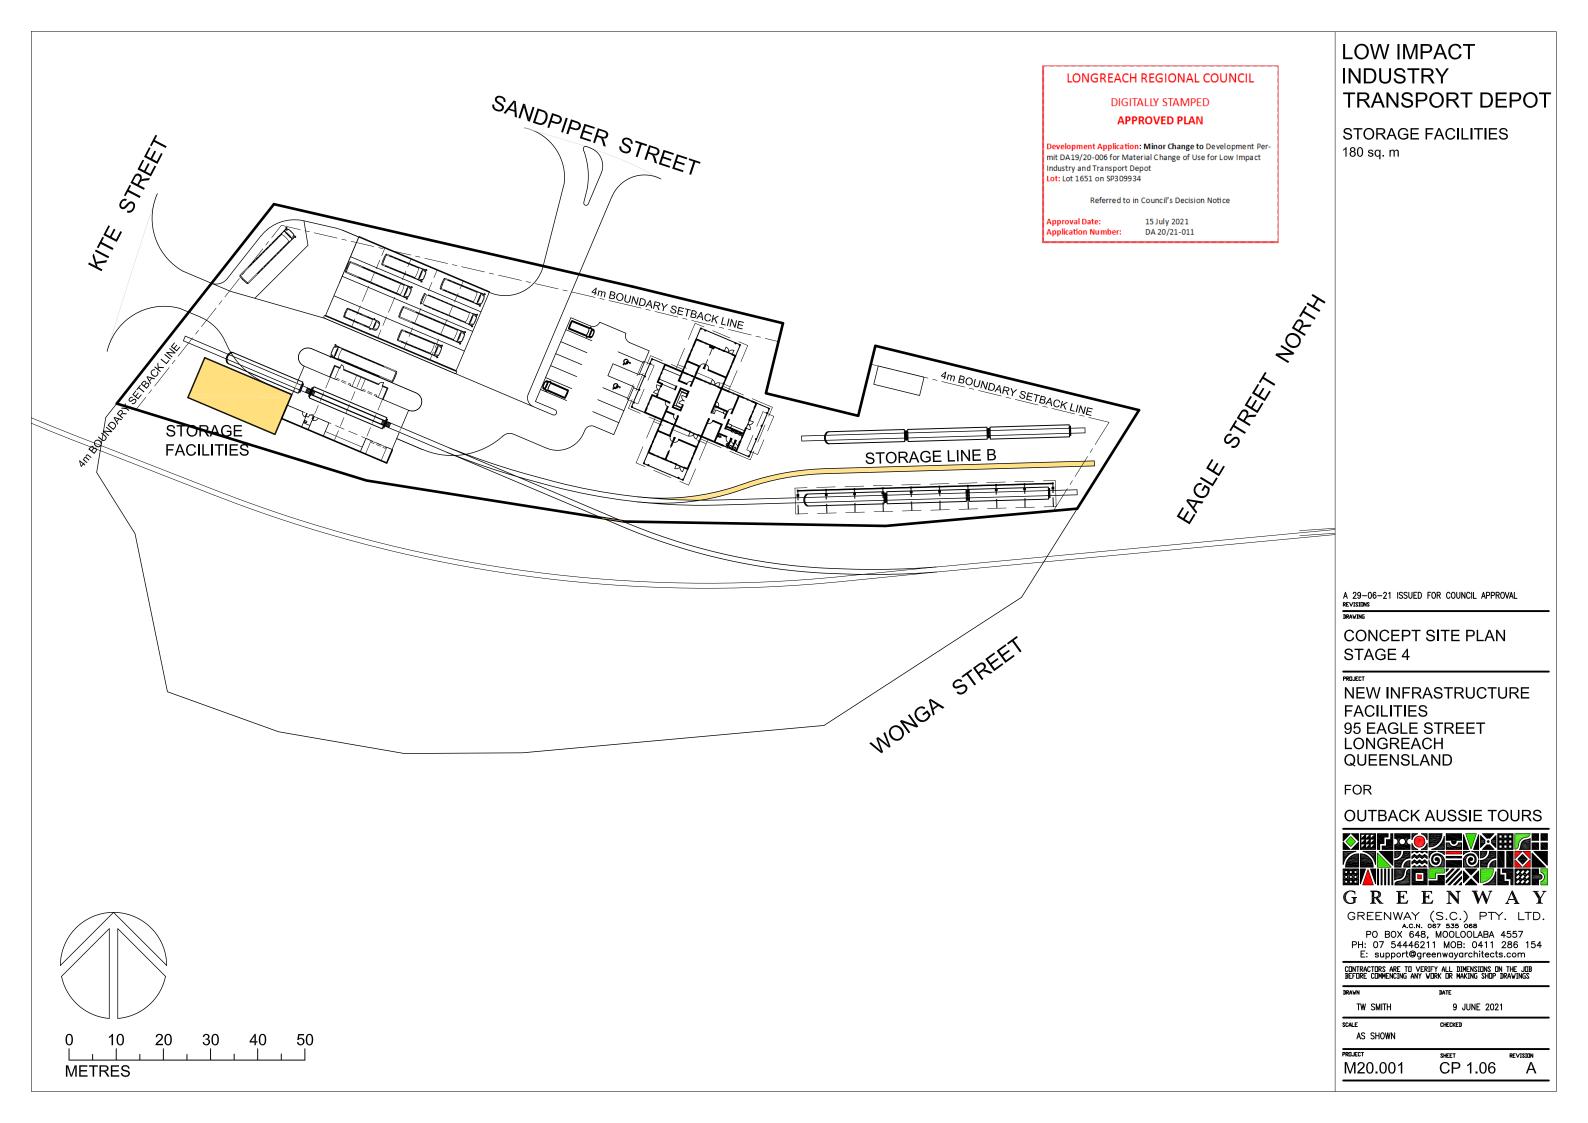

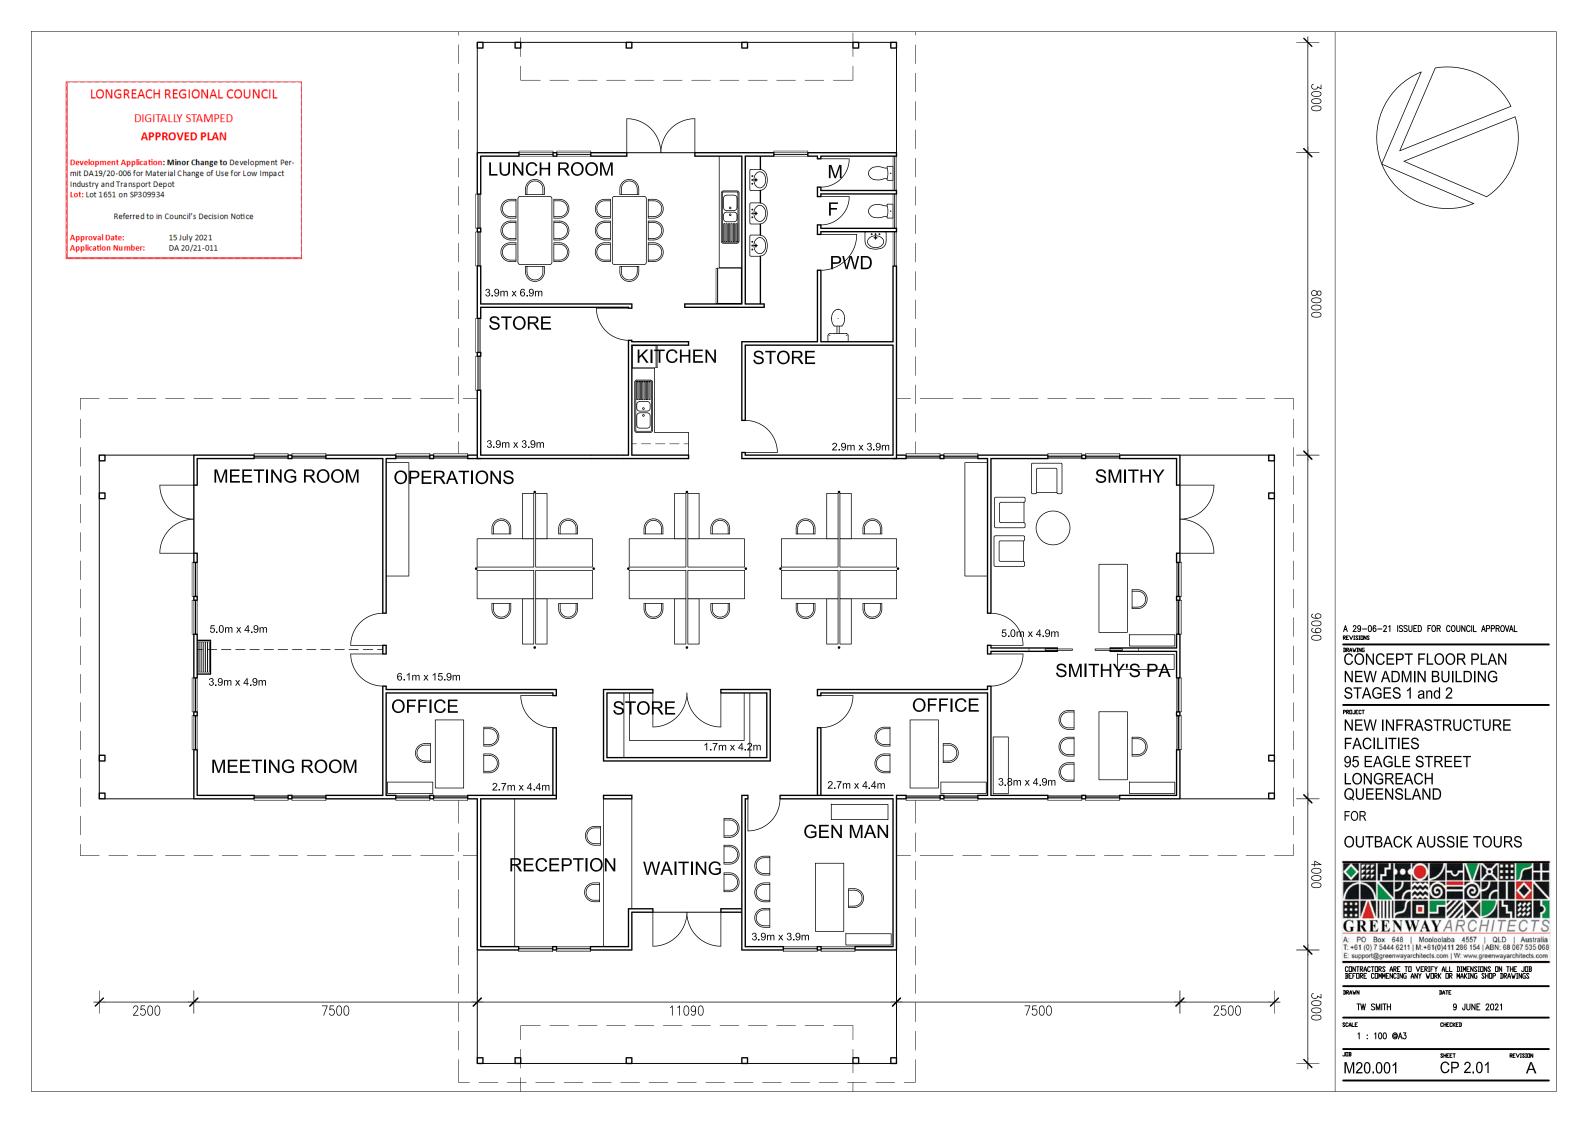

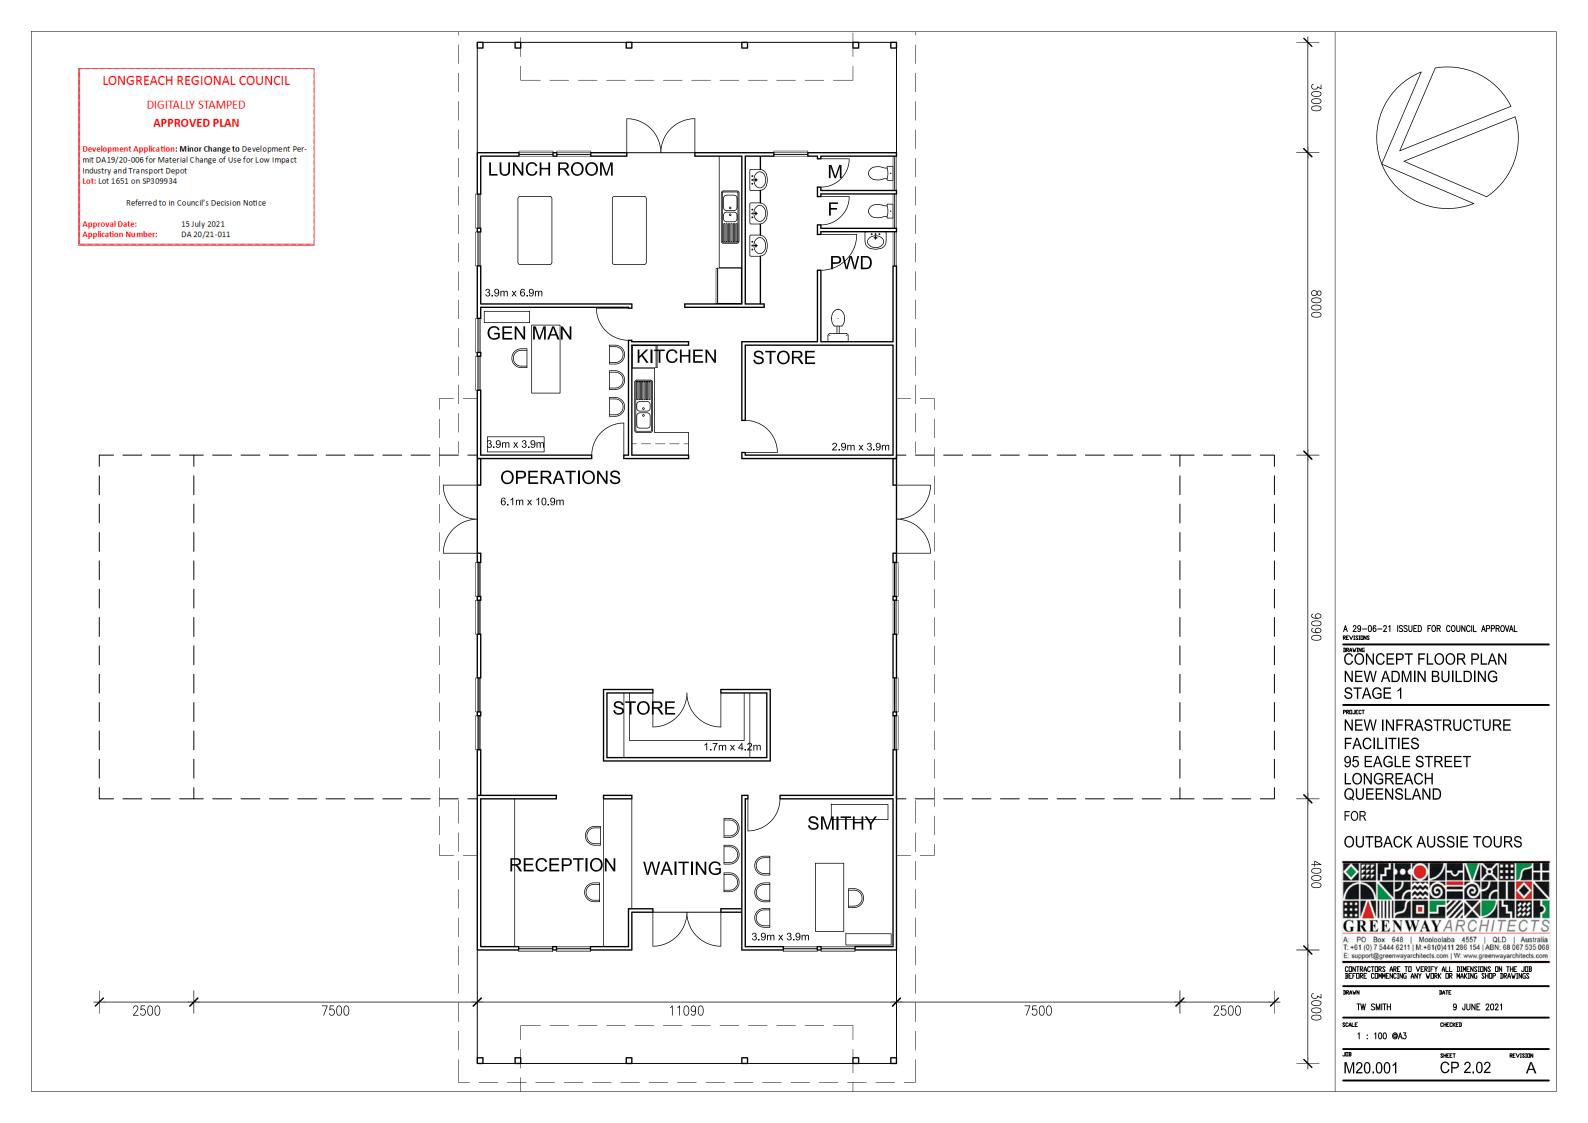



# FRONT (WEST) ELEVATION

#### LONGREACH REGIONAL COUNCIL

#### DIGITALLY STAMPED

#### APPROVED PLAN

Development Application: Minor Change to Development Permit DA19/20-006 for Material Change of Use for Low Impact Industry and Transport Depot
Lot: Lot 1651 on SP309934

Referred to in Council's Decision Notice

Approval Date: 15 July 2021
Application Number: DA 20/21-011

A 29-06-21 ISSUED FOR COUNCIL APPROVAL REVISIONS

CONCEPT ELEVATIONS
NEW ADMIN BUILDING
STAGES 1 and 2

NEW INFRASTRUCTURE FACILITIES 95 EAGLE STREET LONGREACH QUEENSLAND


FOR


**OUTBACK AUSSIE TOURS** 



CONTRACTORS ARE TO VERIFY ALL DIMENSIONS ON THE JOB BEFORE COMMENCING ANY WORK OR MAKING SHOP DRAWINGS

REFURE COMMENCING AN	L ANK IN WAKING 2HILL DK	(AMINGS		
DRAWN	DATE			
TW SMITH	SMITH 9 JUNE 2021			
scale 1 : 100, @A3	CHECKED			
<del>лв</del> М20.001	SHEET CP 2.03	REVISION A		

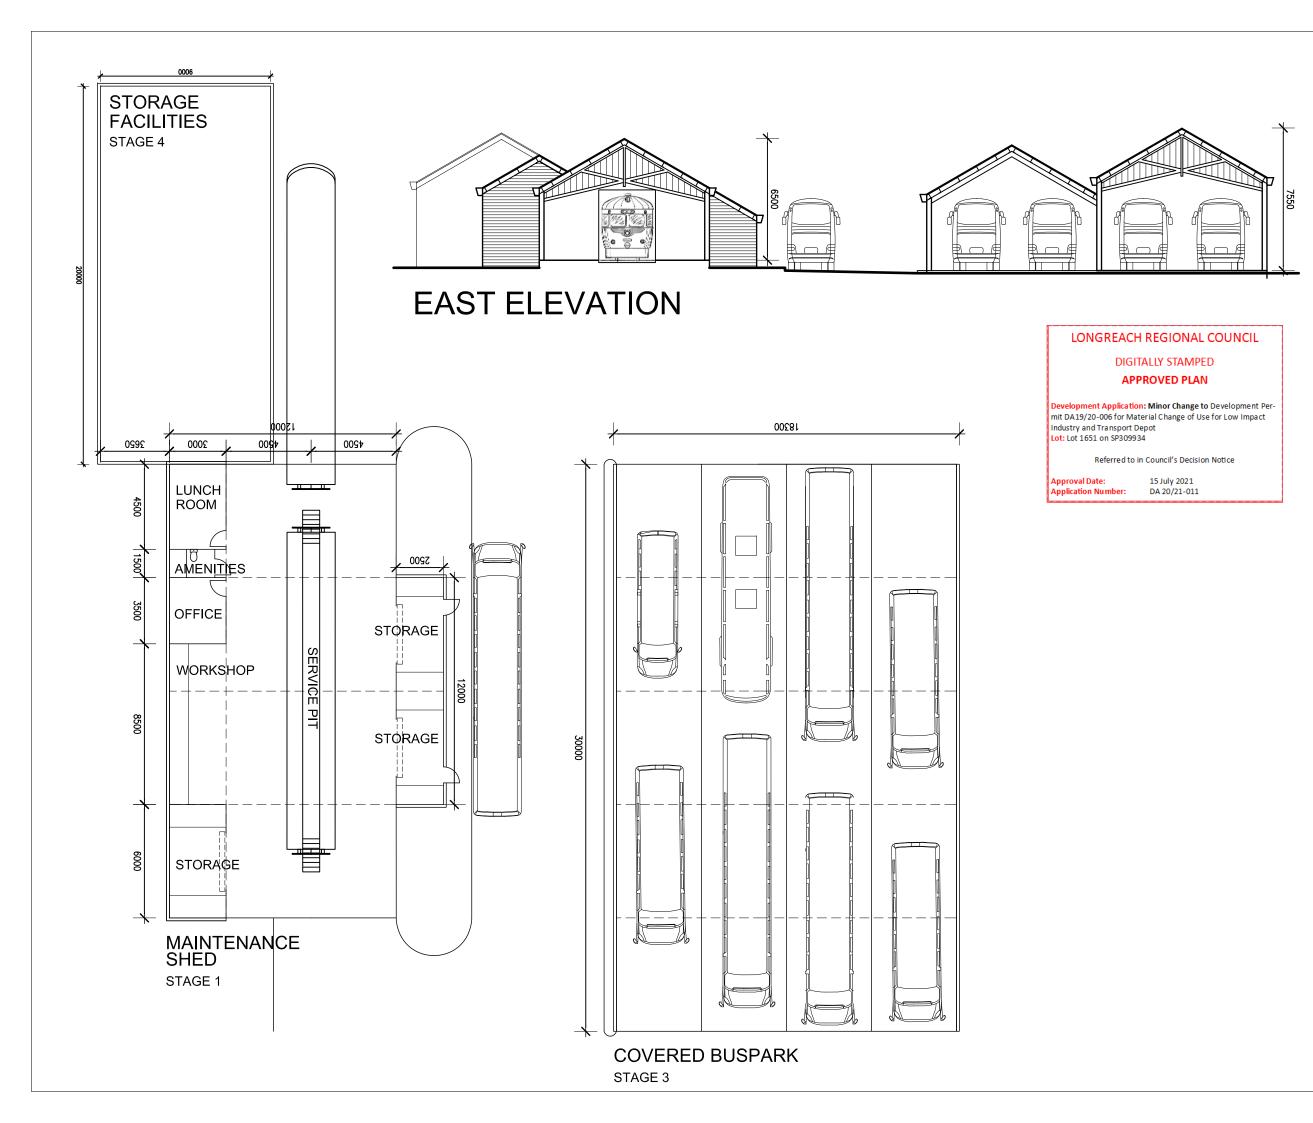

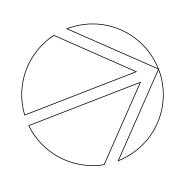

A 29-06-21 ISSUED FOR COUNCIL APPROVAL REVISIONS

CONCEPT DESIGN **NEW MAINTENANCE SHED** AND BUSPARK

NEW INFRASTRUCTURE **FACILITIES** 95 EAGLE STREET LONGREACH QUEENSLAND

**OUTBACK AUSSIE TOURS** 



DRAWN	DATE	
TW SMITH	9 JUNE 202	1
SCALE	CHECKED	
1 : 100		
JOB	SHEET	REVISIO
M20.001	CP 3.01	-

