

SUBJECT SITE 1214m2
141 GALAH STREET, LONGREACH
LOT 23 ON 13571

PROPOSED STRUCTURES 294m²
6 CABINS INCLUDING 1 WHEELCHAIR
ACCESSIBLE CABIN

TOTAL SITE COVER 24.2%

PARKING
6 TENANT CAR SPACES
(1 CAR SPACE PER CABIN INCLUDING
1 WHEELCHAIR ACCESSIBLE CAR SPACE)


LONGREACH REGIONAL COUNCIL
DIGITALLY STAMPED
APPROVED PLAN

Development Application: Development Permit for a Material Change of Use for six (6) Short Term accommodation units

Address and RP Description: 141 Galah Street, Longreach (Lot 23 on L3571)

Referred to in Council's Decision Notice

DEVELOPMENT APPLICATION

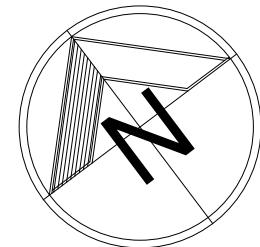

project:
**PROPOSED LONGREACH
STARLIGHT CABINS**
141 GALAH STREET
LONGREACH



client:
**MACDONALD SUNSHINE
PTY LTD ATF**



designtek p 0749 222880

building design - documentation

title: SITE PLAN	
scale: sheet no: drawn:	1 : 200 2507-06 DA01
	project no: drawing no rev: A
18/12/2025 9:56:07 PM	

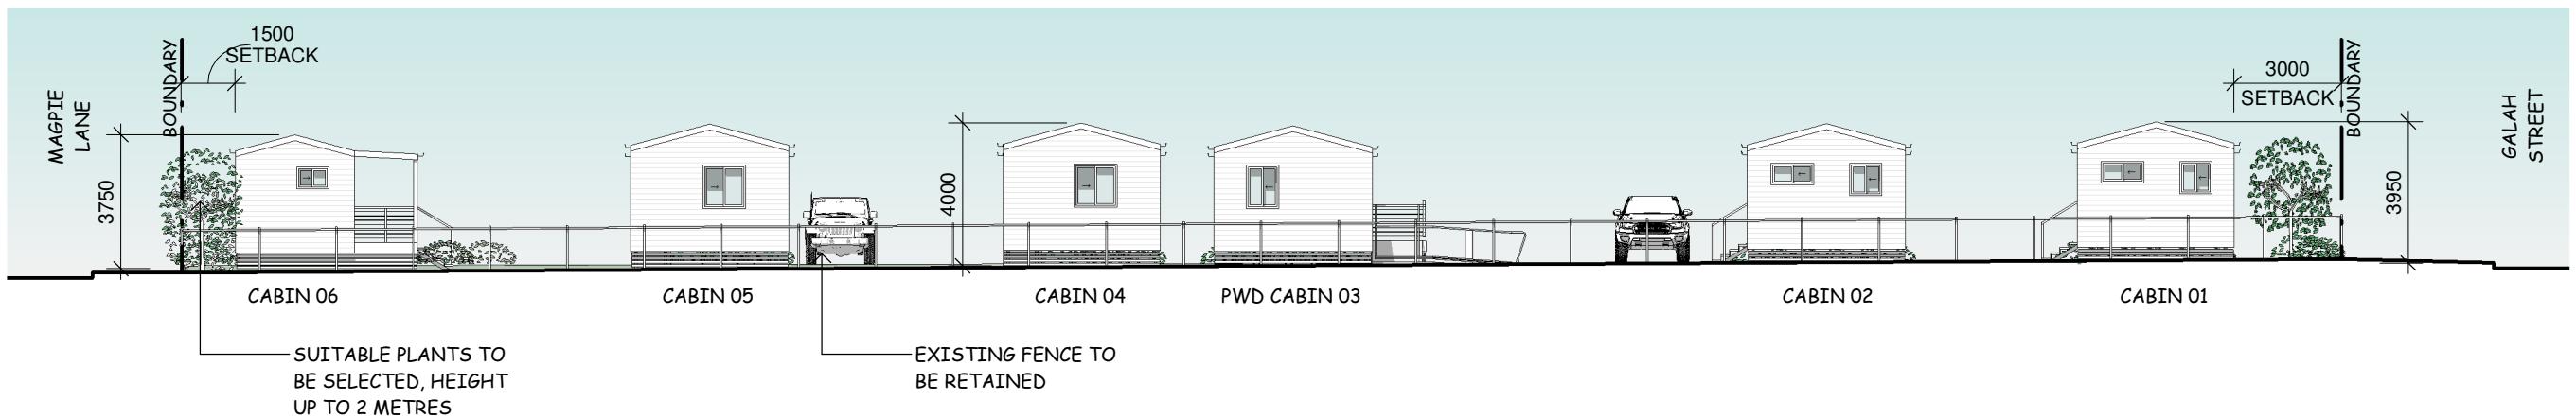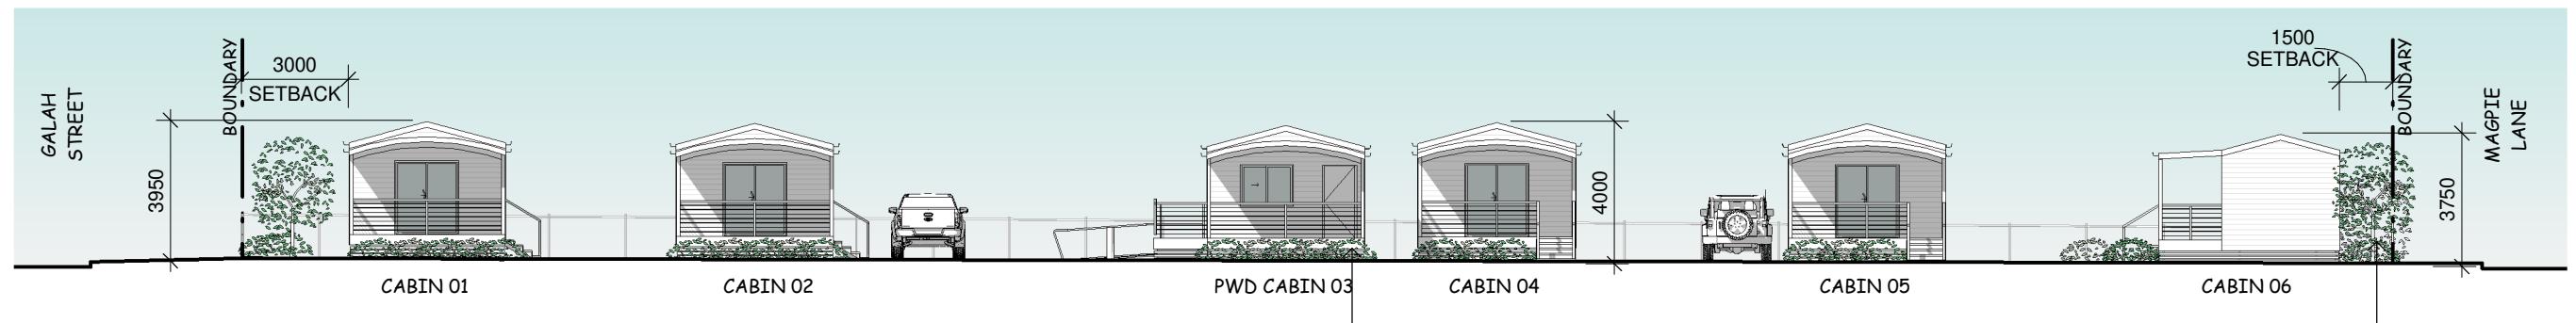

LONGREACH REGIONAL COUNCIL

DIGITALLY STAMPED

APPROVED PLAN

Development Application: Development Permit for a Material Change of Use for six (6) Short Term accommodation units

Address and RP Description: 141 Galah Street, Longreach (Lot 23 on L3571)

Referred to in Council's Decision Notice

Approval Date: 06 February 2026
Application Number: DA 25/26-036

DEVELOPMENT APPLICATION

project:
**PROPOSED LONGREACH
STARLIGHT CABINS**
141 GALAH STREET
LONGREACH


client:
**MACDONALD SUNSHINE
PTY LTD ATF**

Shop 5/10 Denham St
Rockhampton
QLD, 4700
designtek p 0749 222880
building design - documentation


QBCC MEM. NO # 1123040
BDAQ MEM. NO # 0000761

title:
ELEVATIONS

scale: 1 : 200 project no: 2507-06
sheet no: drawing no rev:
drawn: GC DA02 A

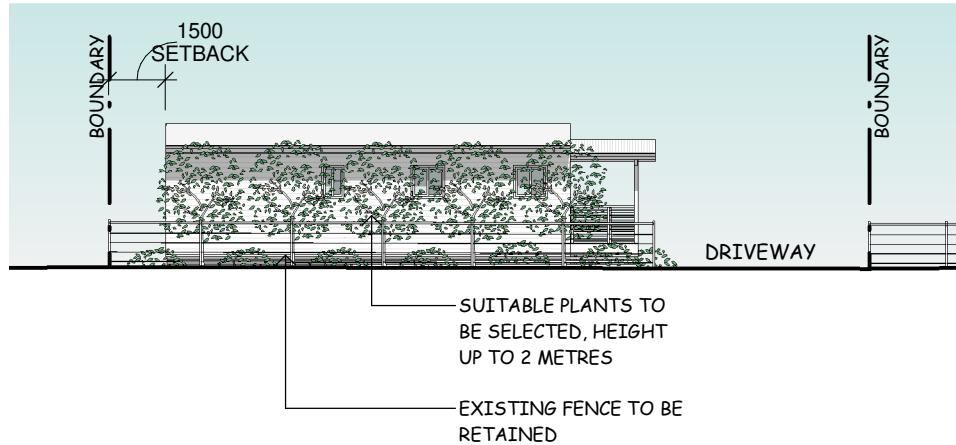

3 GALAH STREET ELEVATION
1 : 200

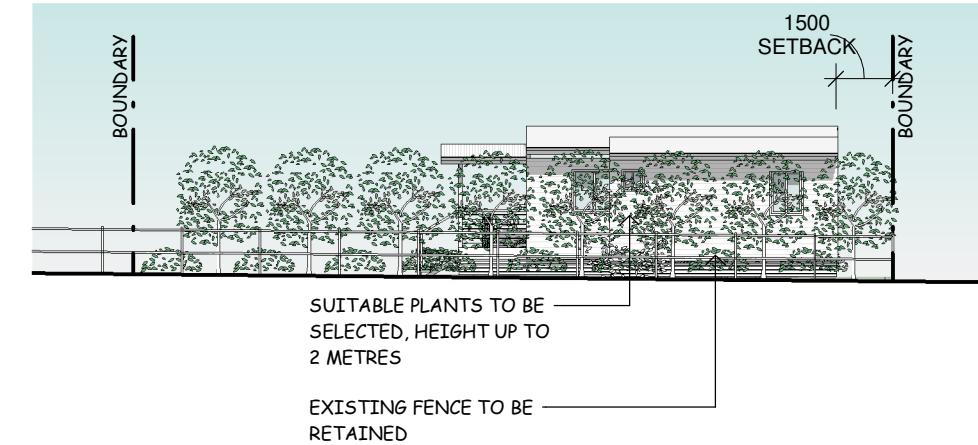

4 MAGPIE LANE ELEVATION
1 : 200

LONGREACH REGIONAL COUNCIL

DIGITALLY STAMPED

APPROVED PLAN

Development Application: Development Permit for a Material Change of Use for six (6) Short Term accommodation units

Address and RP Description: 141 Galah Street, Longreach (Lot 23 on L3571)

Referred to in Council's Decision Notice

Approval Date: 06 February 2026
Application Number: DA 25/26-036

DEVELOPMENT APPLICATION

project: PROPOSED LONGREACH STARLIGHT CABINS 141 GALAH STREET LONGREACH	Shop 5/10 Denham St Rockhampton QLD, 4700 designtek p 0749 222880 building design - documentation	title: ELEVATIONS
client: MACDONALD SUNSHINE PTY LTD ATF	QBCC MEM. NO # 1123040 BDAQ MEM. NO # 0000761	scale: 1 : 200 project no: 2507-06
		sheet no: drawing no rev: drawn: GC DA03 A
		18/12/2025 9:56:12 PM